



Benín

Togo

Costa d'Ivori

Ghana

Lake Volta

Yamoussoukro

Abidjan


Accra

Lomé

Po

© 2014 Google
US Dept of State Geographer
Image Landsat
Data SIO, NOAA, U.S. Navy, NGA, GEBCO

Datos de las imágenes: 10/4/2012, latitud: 10.626222, longitud: -1.2951649, elevación: 100 metros

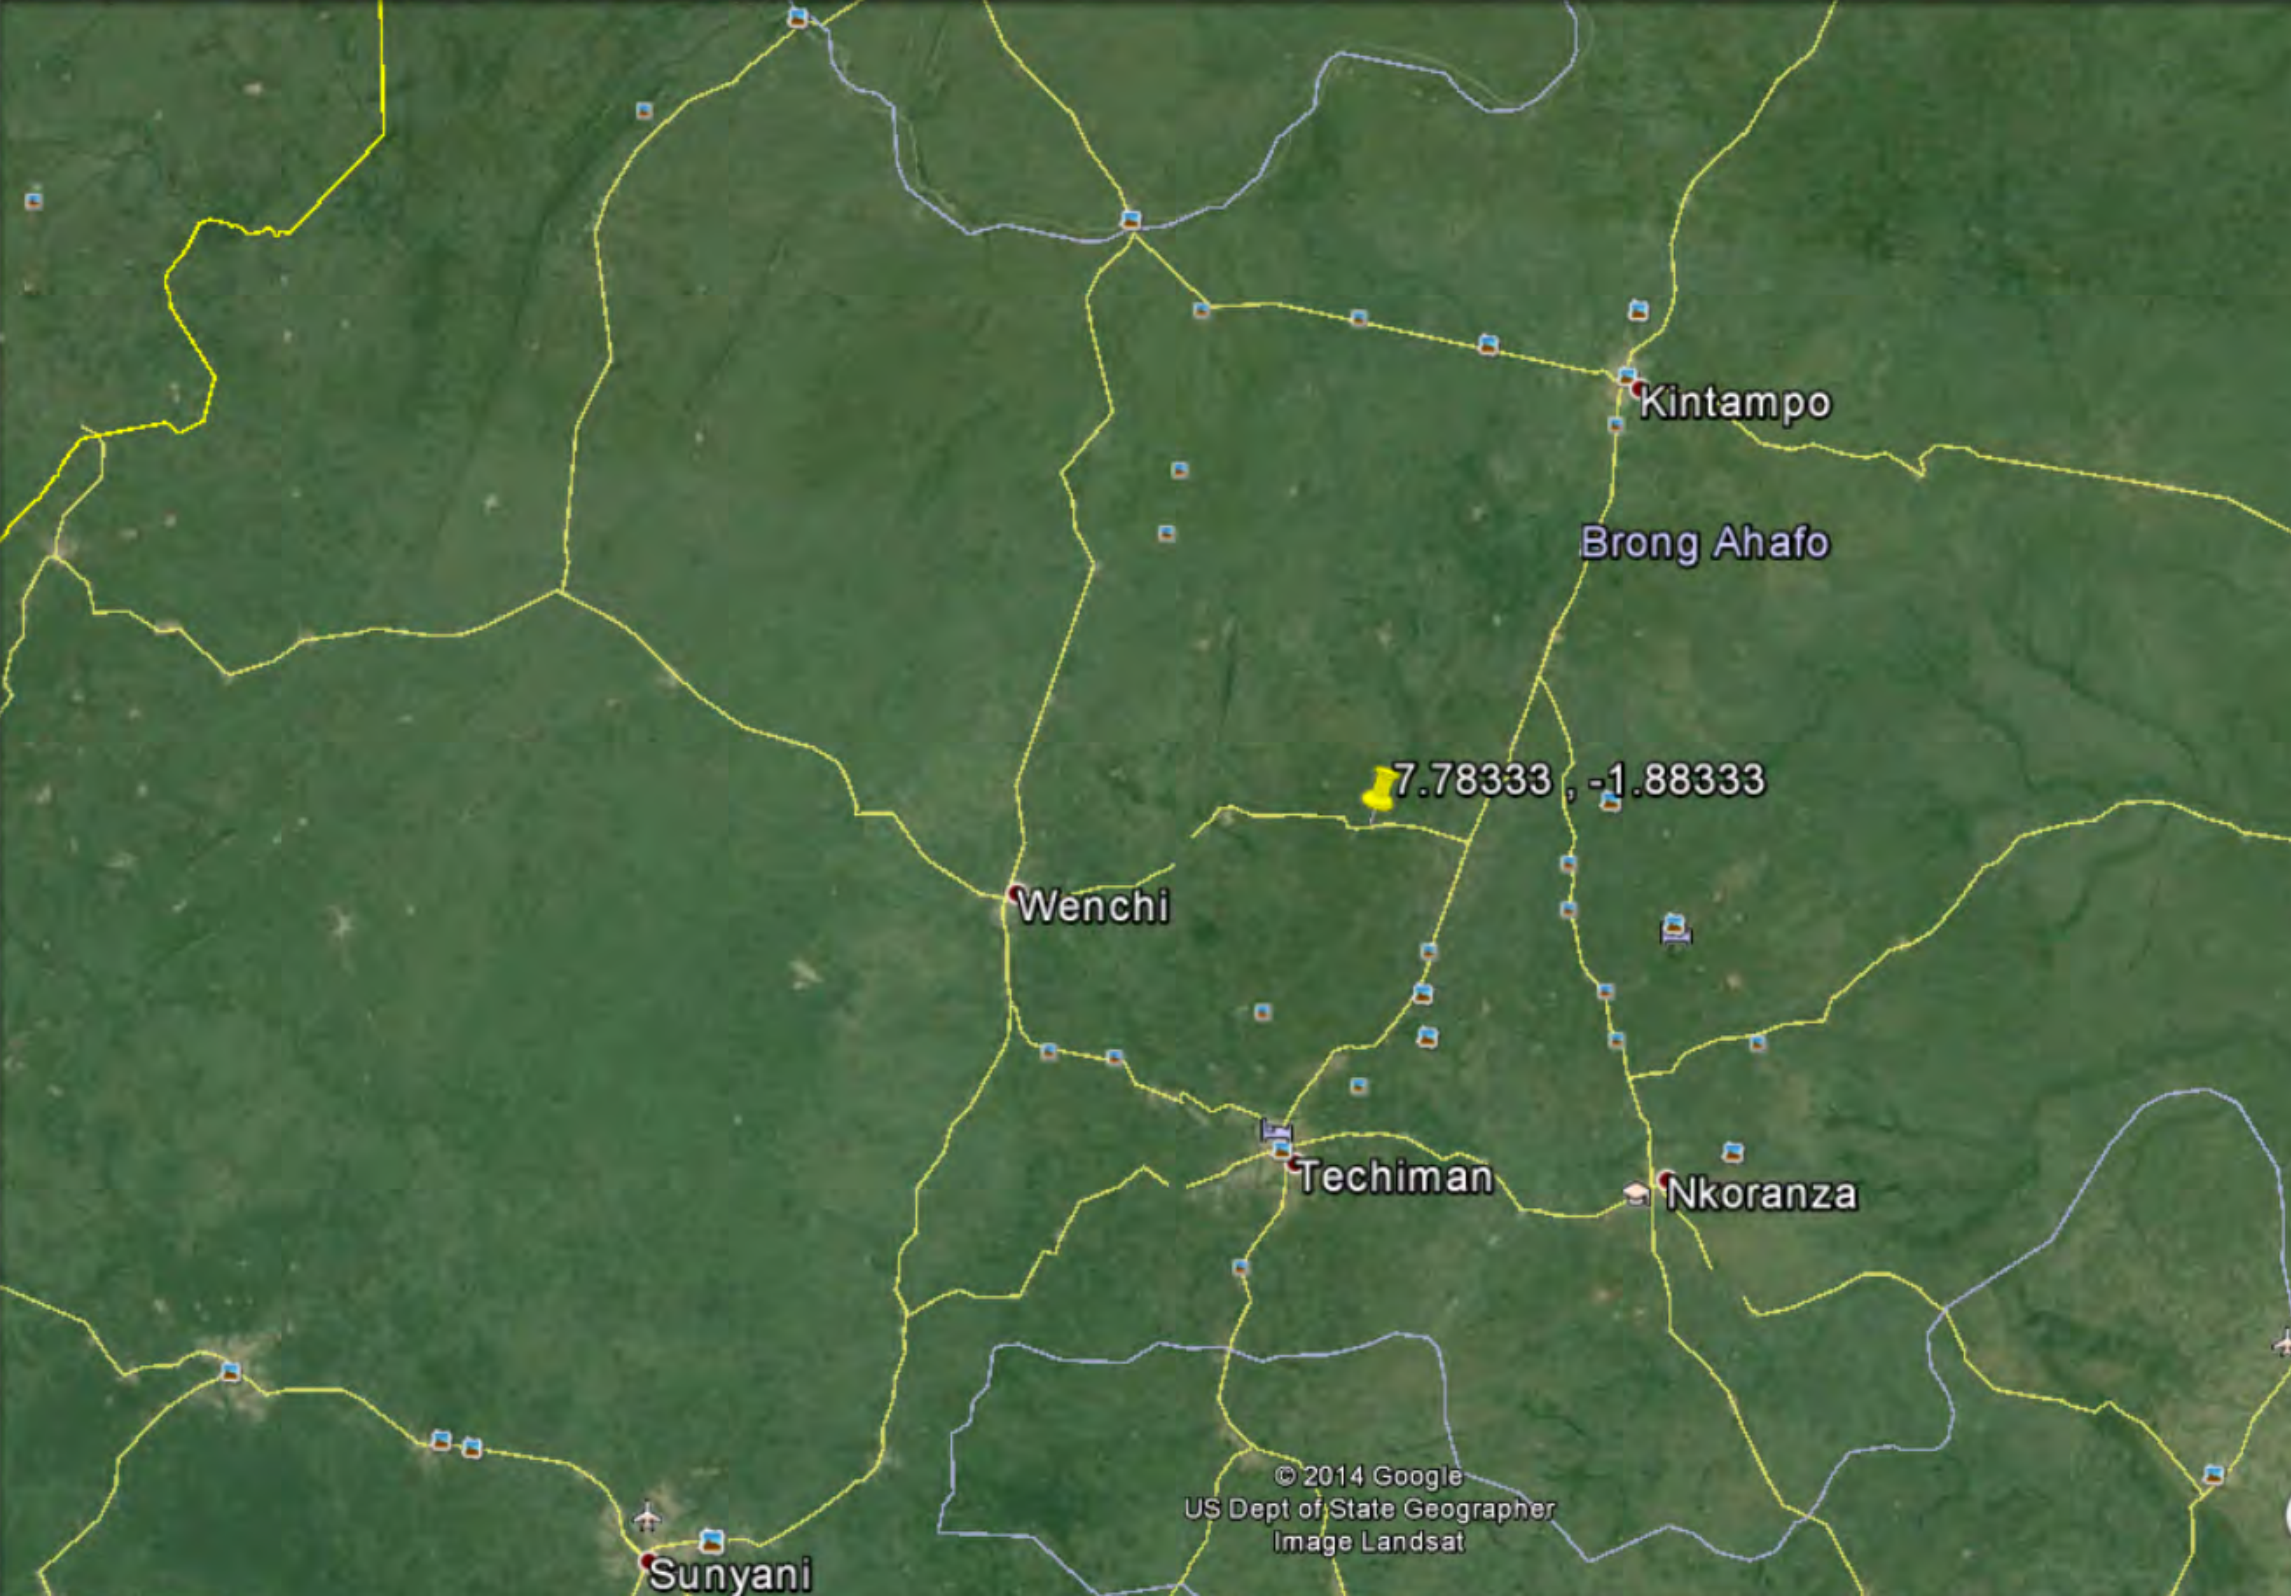

Kintampo

Brong Ahafo

7.78333 , -1.88333

Wenchi

Techiman

Nkoranza

Sunyani

© 2014 Google
US Dept of State Geographer
Image Landsat

Ofuman

7.78333 , -1.88333
Amoama

Techiman-Tamale Rd


SUPERFÍCIES ÚTILS | CONSTRUIDES

SUPERFICIE UTIL INTERIOR	
--------------------------	--

01	AULA	52,65	M2
02	PASSADIS	27,00	M2
	TOTAL	79.65	M2

SUPERFICIE CONSTRUIDA

TOTAL	86,50	M2
-------	-------	----

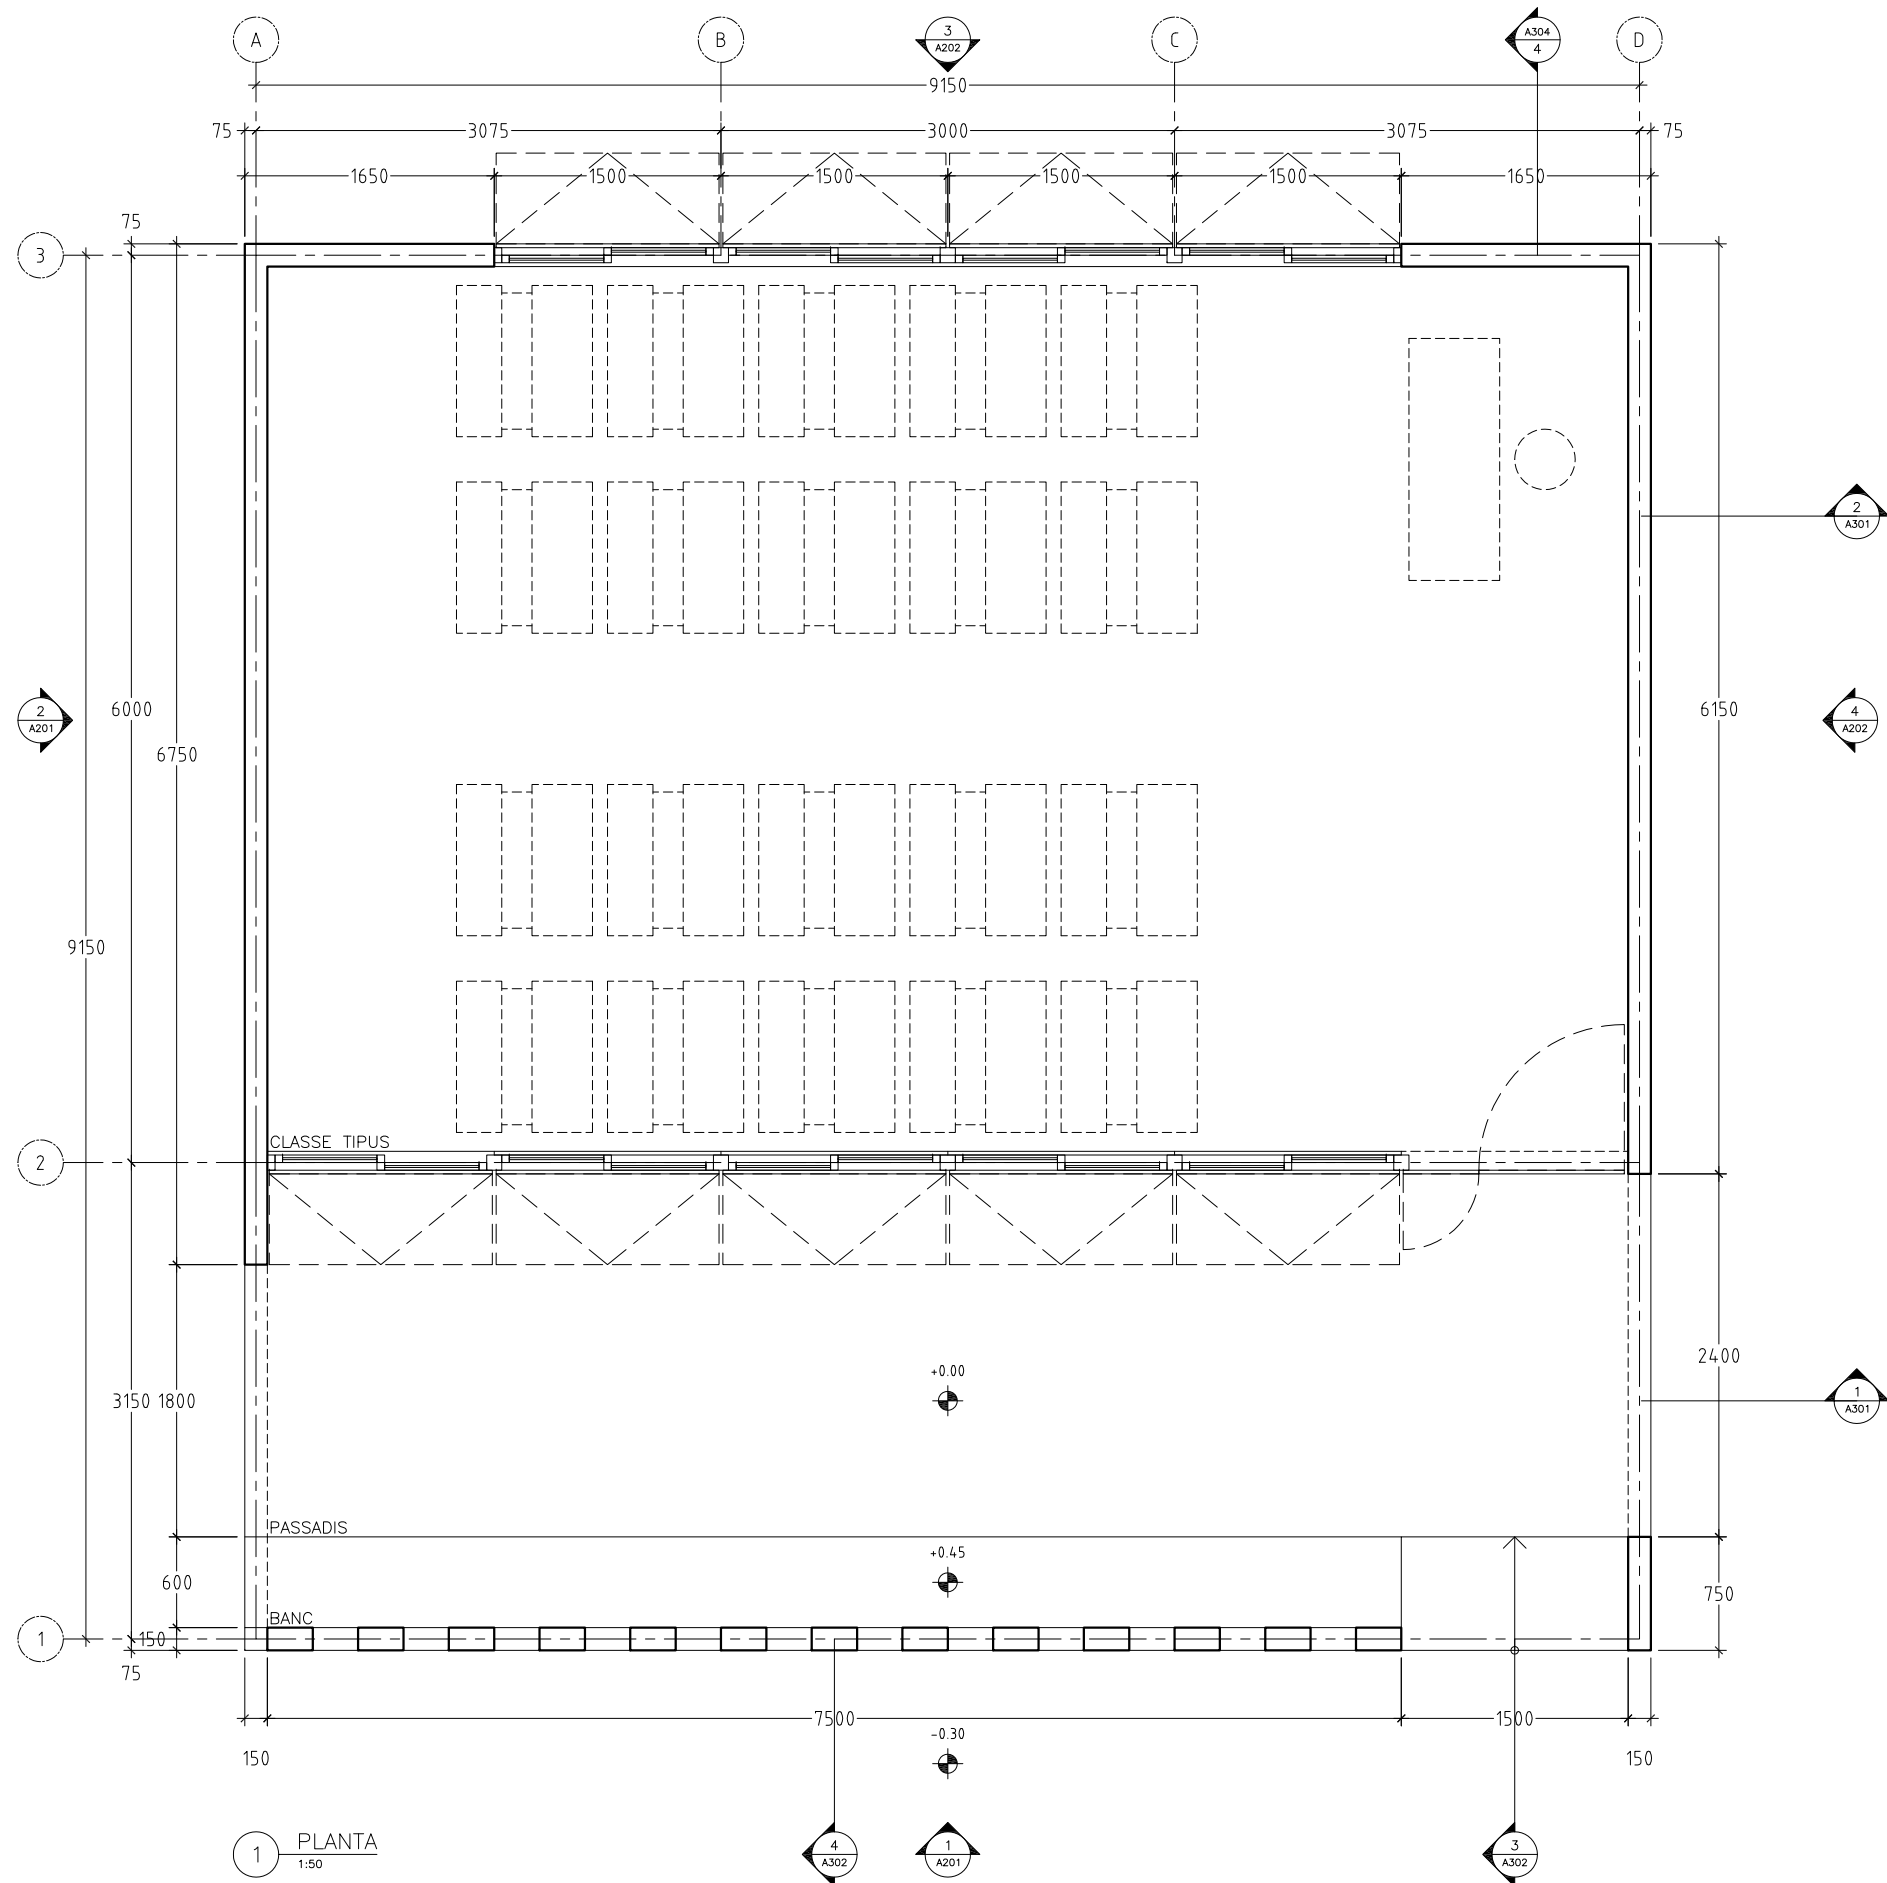

INUUM S.L.

CONSULTORS

CONSULTORS

PROJECTE	
----------	--

MODUL AULA ESCOLA RURAL

GHANA

PROMOTOR

ULTRAMÀGIC

ULTRAMAGIC
08711 ÖDENA

	18/07/2014	
NOTA	DATA	DESCRIPCIO

CODI PROJECTE: 185GHA

NOM DE L'ARXIU: 185GHAPEDGA

DIBUIXAT PER: _____

REVISAT PER:

COPYRIGHT:

NOM DEL PLANOL

PLANTA

A - 101

PLÀNOL DE

INUUM S.L.

AV. PAISOS BAIXOS 12
08700 IGUALADA

CONSULTORS

PROJECTE


MODUL AULA ESCOLA RURAL

GHANA


PROMOTOR

ULTRAMÀGIC

ULTRAMAGIC
08711 ÖDENA

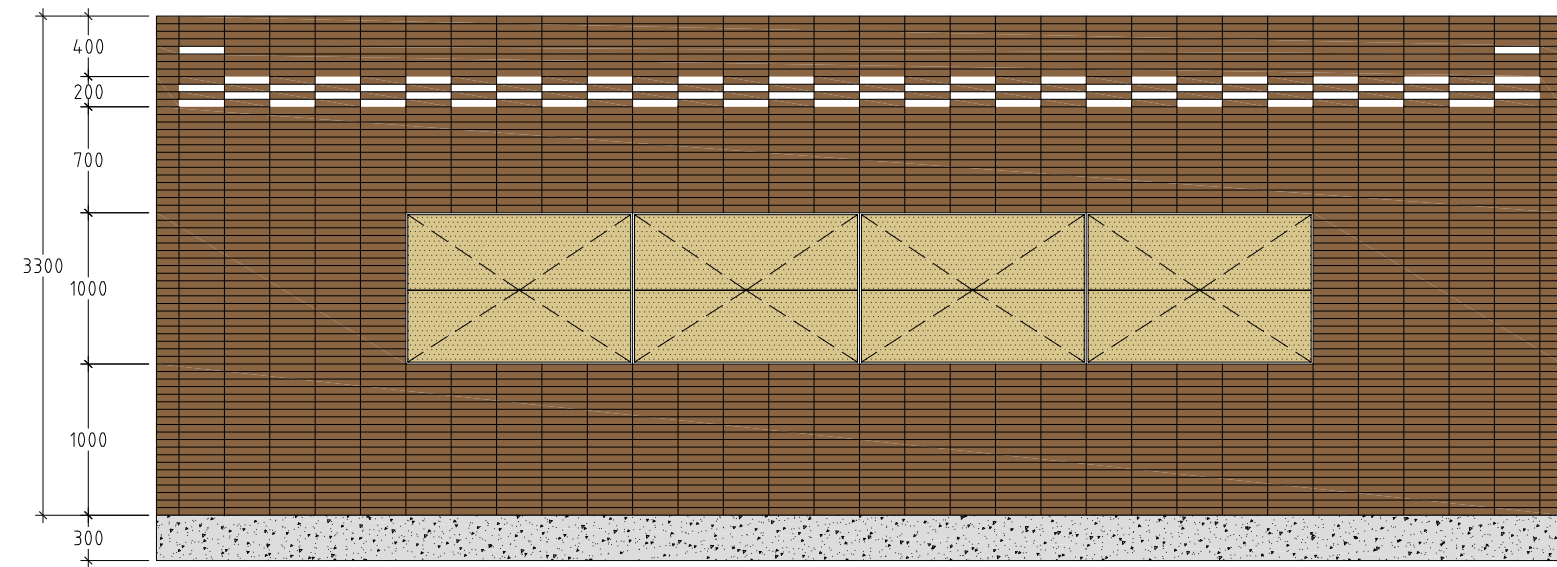

1 FAÇANA NORD
1:50

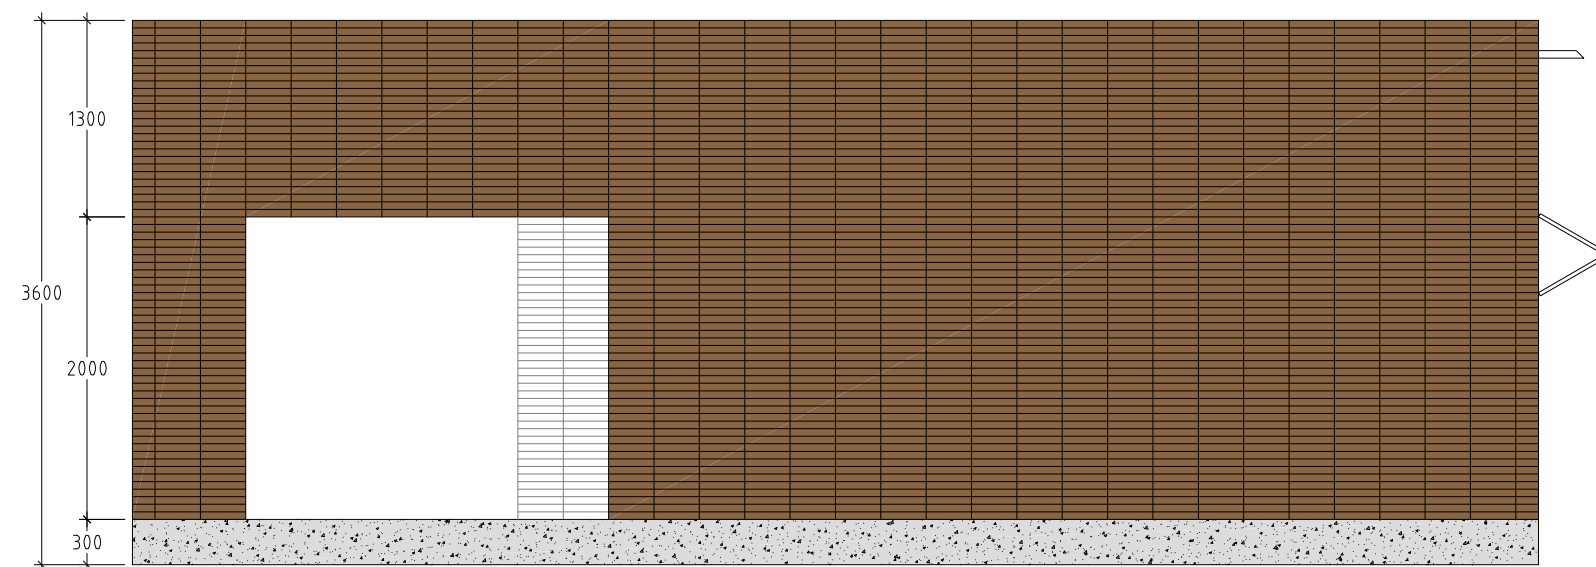

2 FAÇANA EST
1:50


	18/07/2024	
NOTA	DATA	DESCRIPCIO
CODI PROJECTE:	18SGHA	
NOM DE L'ARXIU:	18SGHAPEDGA	
DIBUIXAT PER:		
REVISAT PER:		
COPYRIGHT:		

NOM DEL PLANOL


ALÇATS

A - 202

PLÀNOL DE

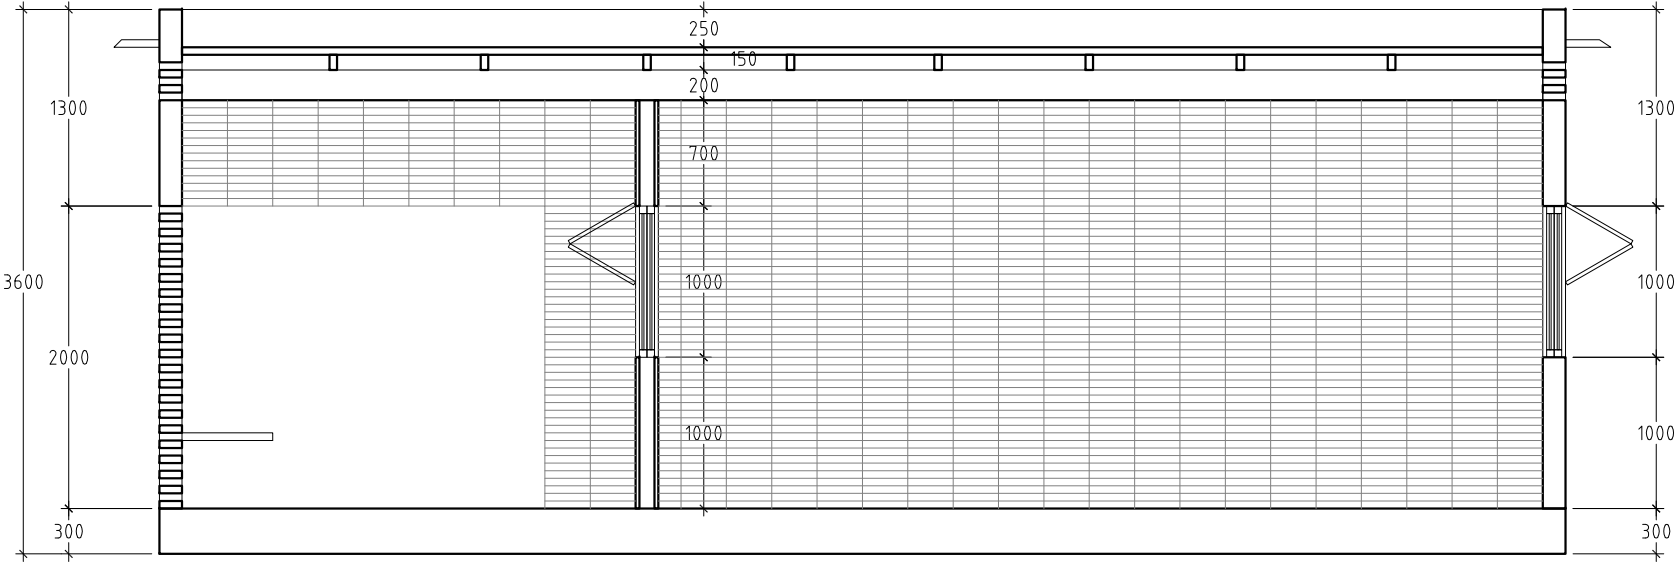

1 SECCIO 3
1:50

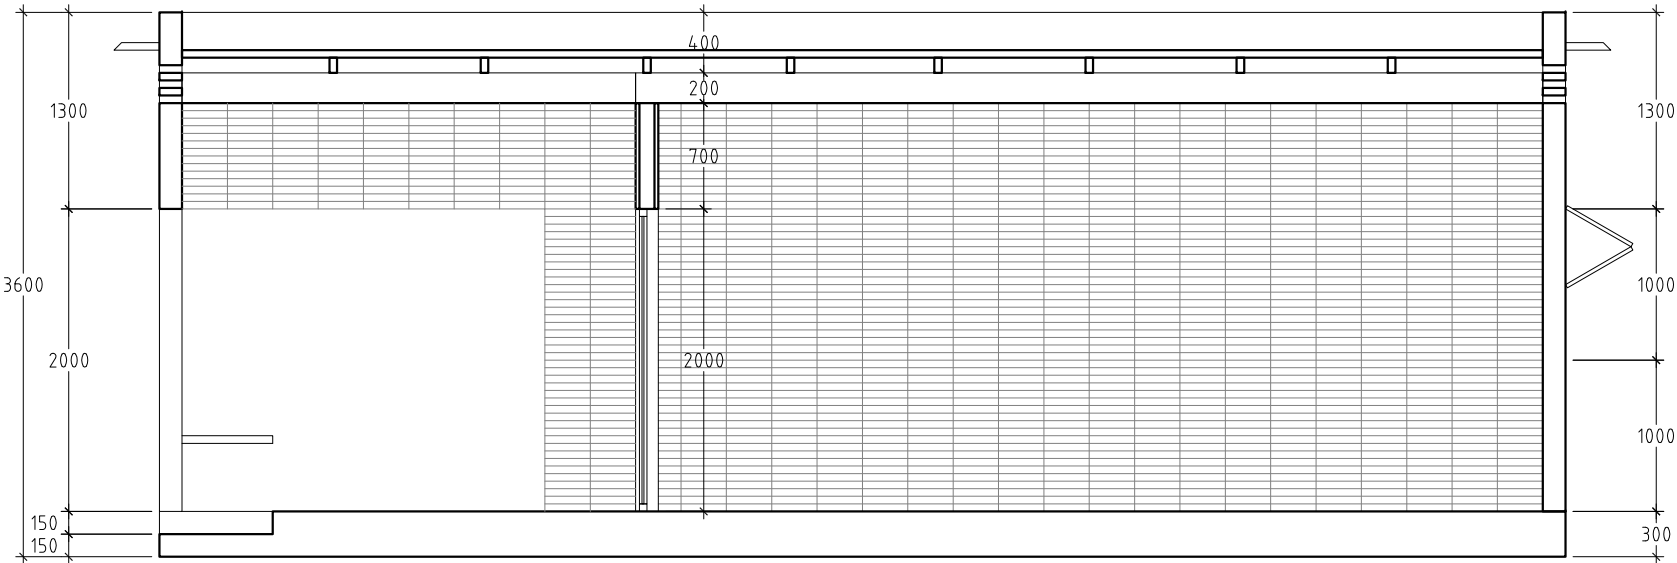

2 SECCIO 4
1:50

INUUM S.L.

AV. PAÏSOS BAIXOS 12
08700 IGUALADA

CONSULTORS

PROJECTE
MODUL AULA ESCOLA RURAL

GHANA

PROMOTOR
ULTRAMÀGIC

ULTRAMÀGIC
08711 ODENA

NOTA	DATA	DESCRIPCIÓ
CODI PROJECTE:	185GHA	
NOM DE L'ARXIU:	185GHAPEDGA	
DIBUXTAT PER:		
REVISAT PER:		
COPYRIGHT:		

NOM DEL PLANOL

SECCION

A - 302

PLANOL

DE

3
WORSHIP

10

12

14

16

18

2
SENIOR SECONDARY SCHOOL

LAND PERMIT

The Queen mother of Amoma and her Elders jointly with the Assemblyman of Amoma West Electoral Area, have granted the **ULTRAMAGIC COMPANY** at **EUROPE (SPAIN)** to build a Community Senior High School on about a hundred (100) acres of land at Amoma.

Attached is the site plan.

NAME

SIGNATURE

POSITION

RAS STEPHEN KWASI FREMPAH

.....

ASSEMBLY MAN

NANA YAA AFOSAA

.....

R
-
I
P
Amomda

QUEEN MOTHER

